


LEGENDE

- BETON
- STAHLBETON
- ZIEGELMAUERWERK
- LEICHTWAND
- HOLZ
- STAHL
- ABBRUCH
- BESTAND

TOP 6

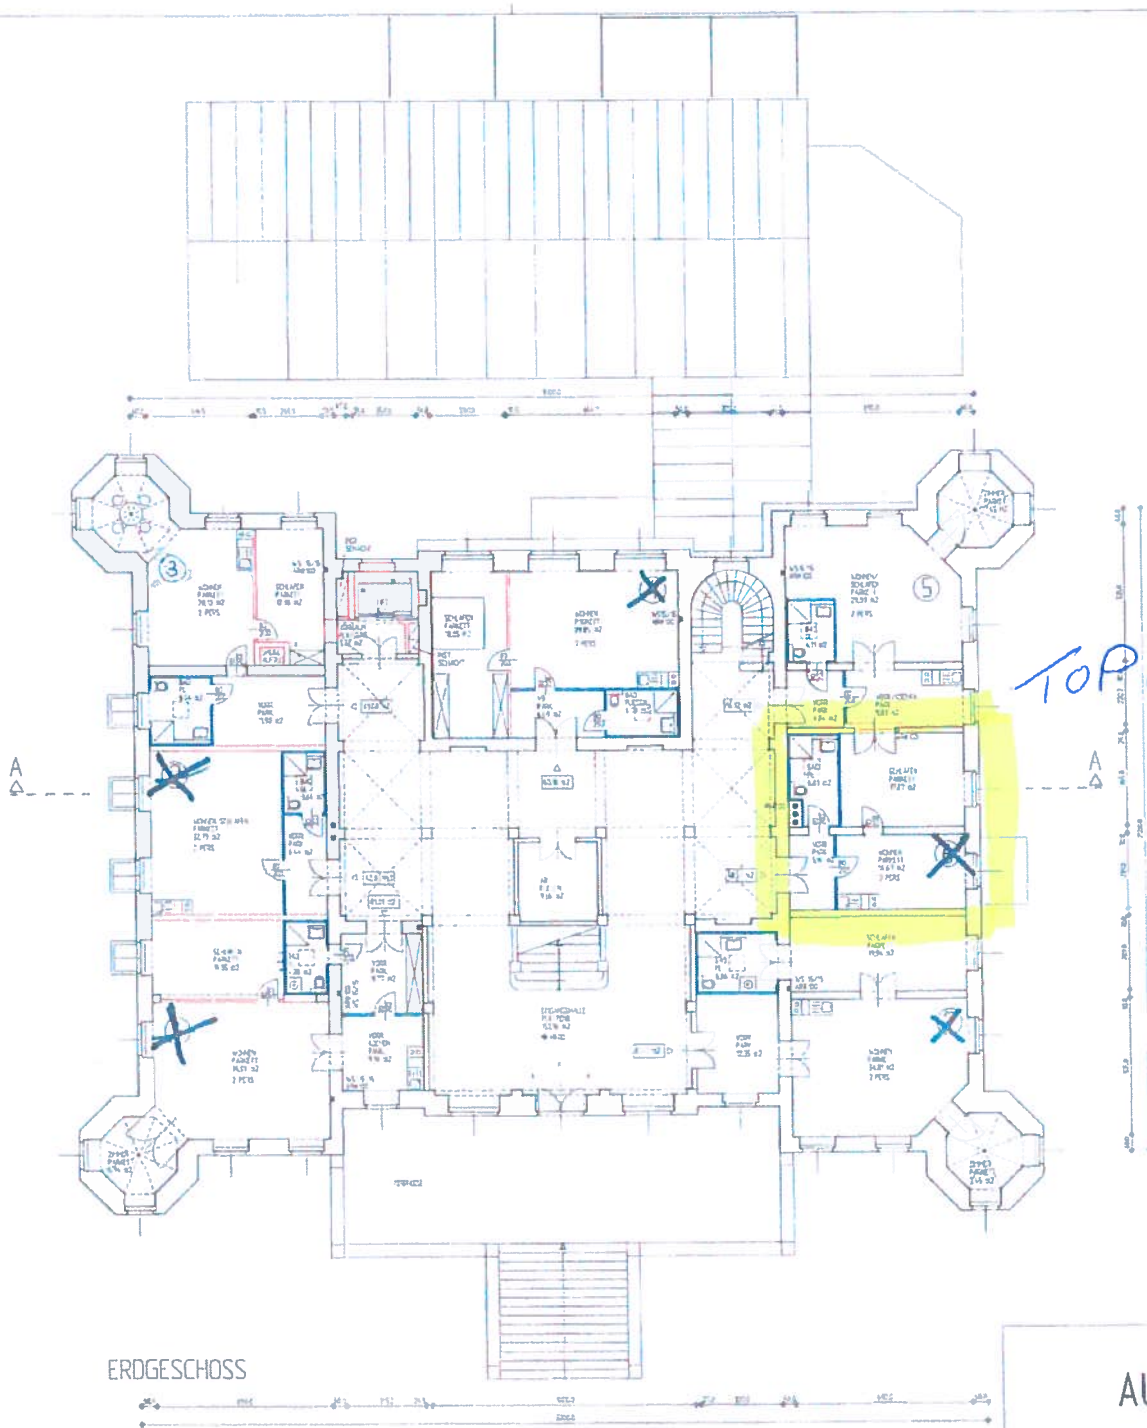

ERDGESCHOSS

EG

APP	PERS	M2
1	2	8101
2	2	4287
3	2	5908
4	3	6078
5	2	5612
6	2	4351
7	2	8141
7	14	42418

DG

APP	PERS	M2
8	2	4208
9	1	2902
10	2	6190
11	2	4555
12	2	5273
5	9	24159

CG

APP	PERS	M2
14	2	7200
15	2	3041
17	2	6995
18	2	4558
20	2	6930
22	2	4928
24	2	5124
25	2	5595
26	2	3650
9	18	42021

KG

APP	PERS	M2
27	1	3085
28	1	3166
29	1	3182
30	1	2784
4	4	12277

AUSTAUSCHPLAN

ADAPTIERUNG SCHLOSS VOGELSSANG
 FÜR SENIENAPPARTEMENTS
 PREUENHUEBERSTR. 14
 AUF BFL 304, PARZ NR 389/1
 KG STEYR



ERDGE

BAUWE

GÜNTHER DOBRAUZ IMMOBILIEN- U. BETRIEBSGES.M.B.H.
 4421 ASCHACH / STEYR NR 61

GRUNDRISS 1. ERSCHOSS, ERDGESCHOSS

1:100